



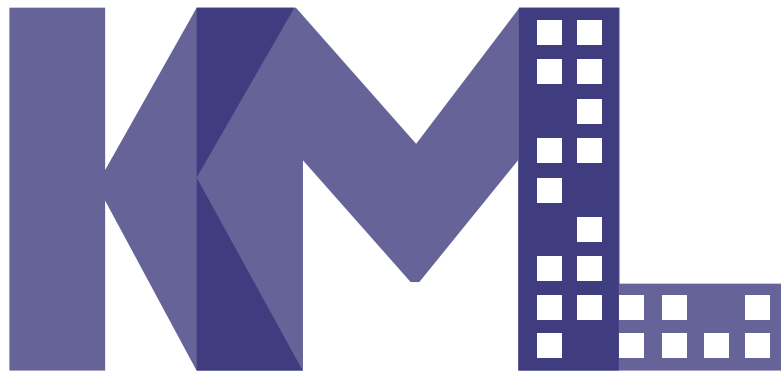

K A L L I
MANAGEMENT
L I M I T E D

SAMPLE DOCUMENT

Copyright 2014

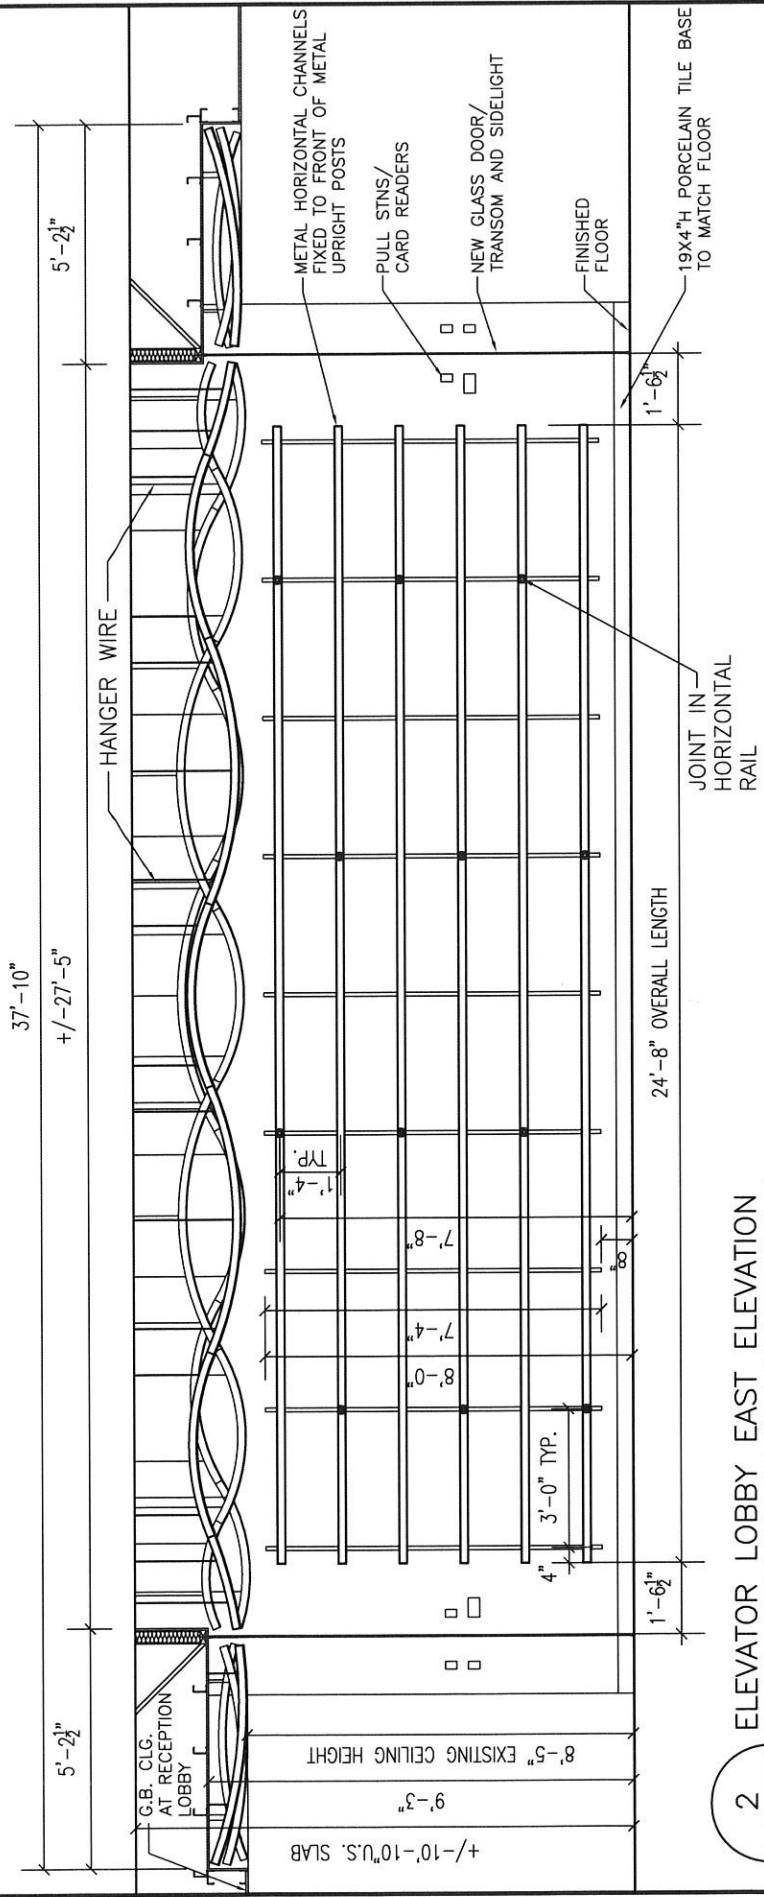

2 ELEVATOR LOBBY EAST ELEVATION
SCALE: 1/4" = 1'-0"